


GBD

GRILLE BACKER & DOWEL

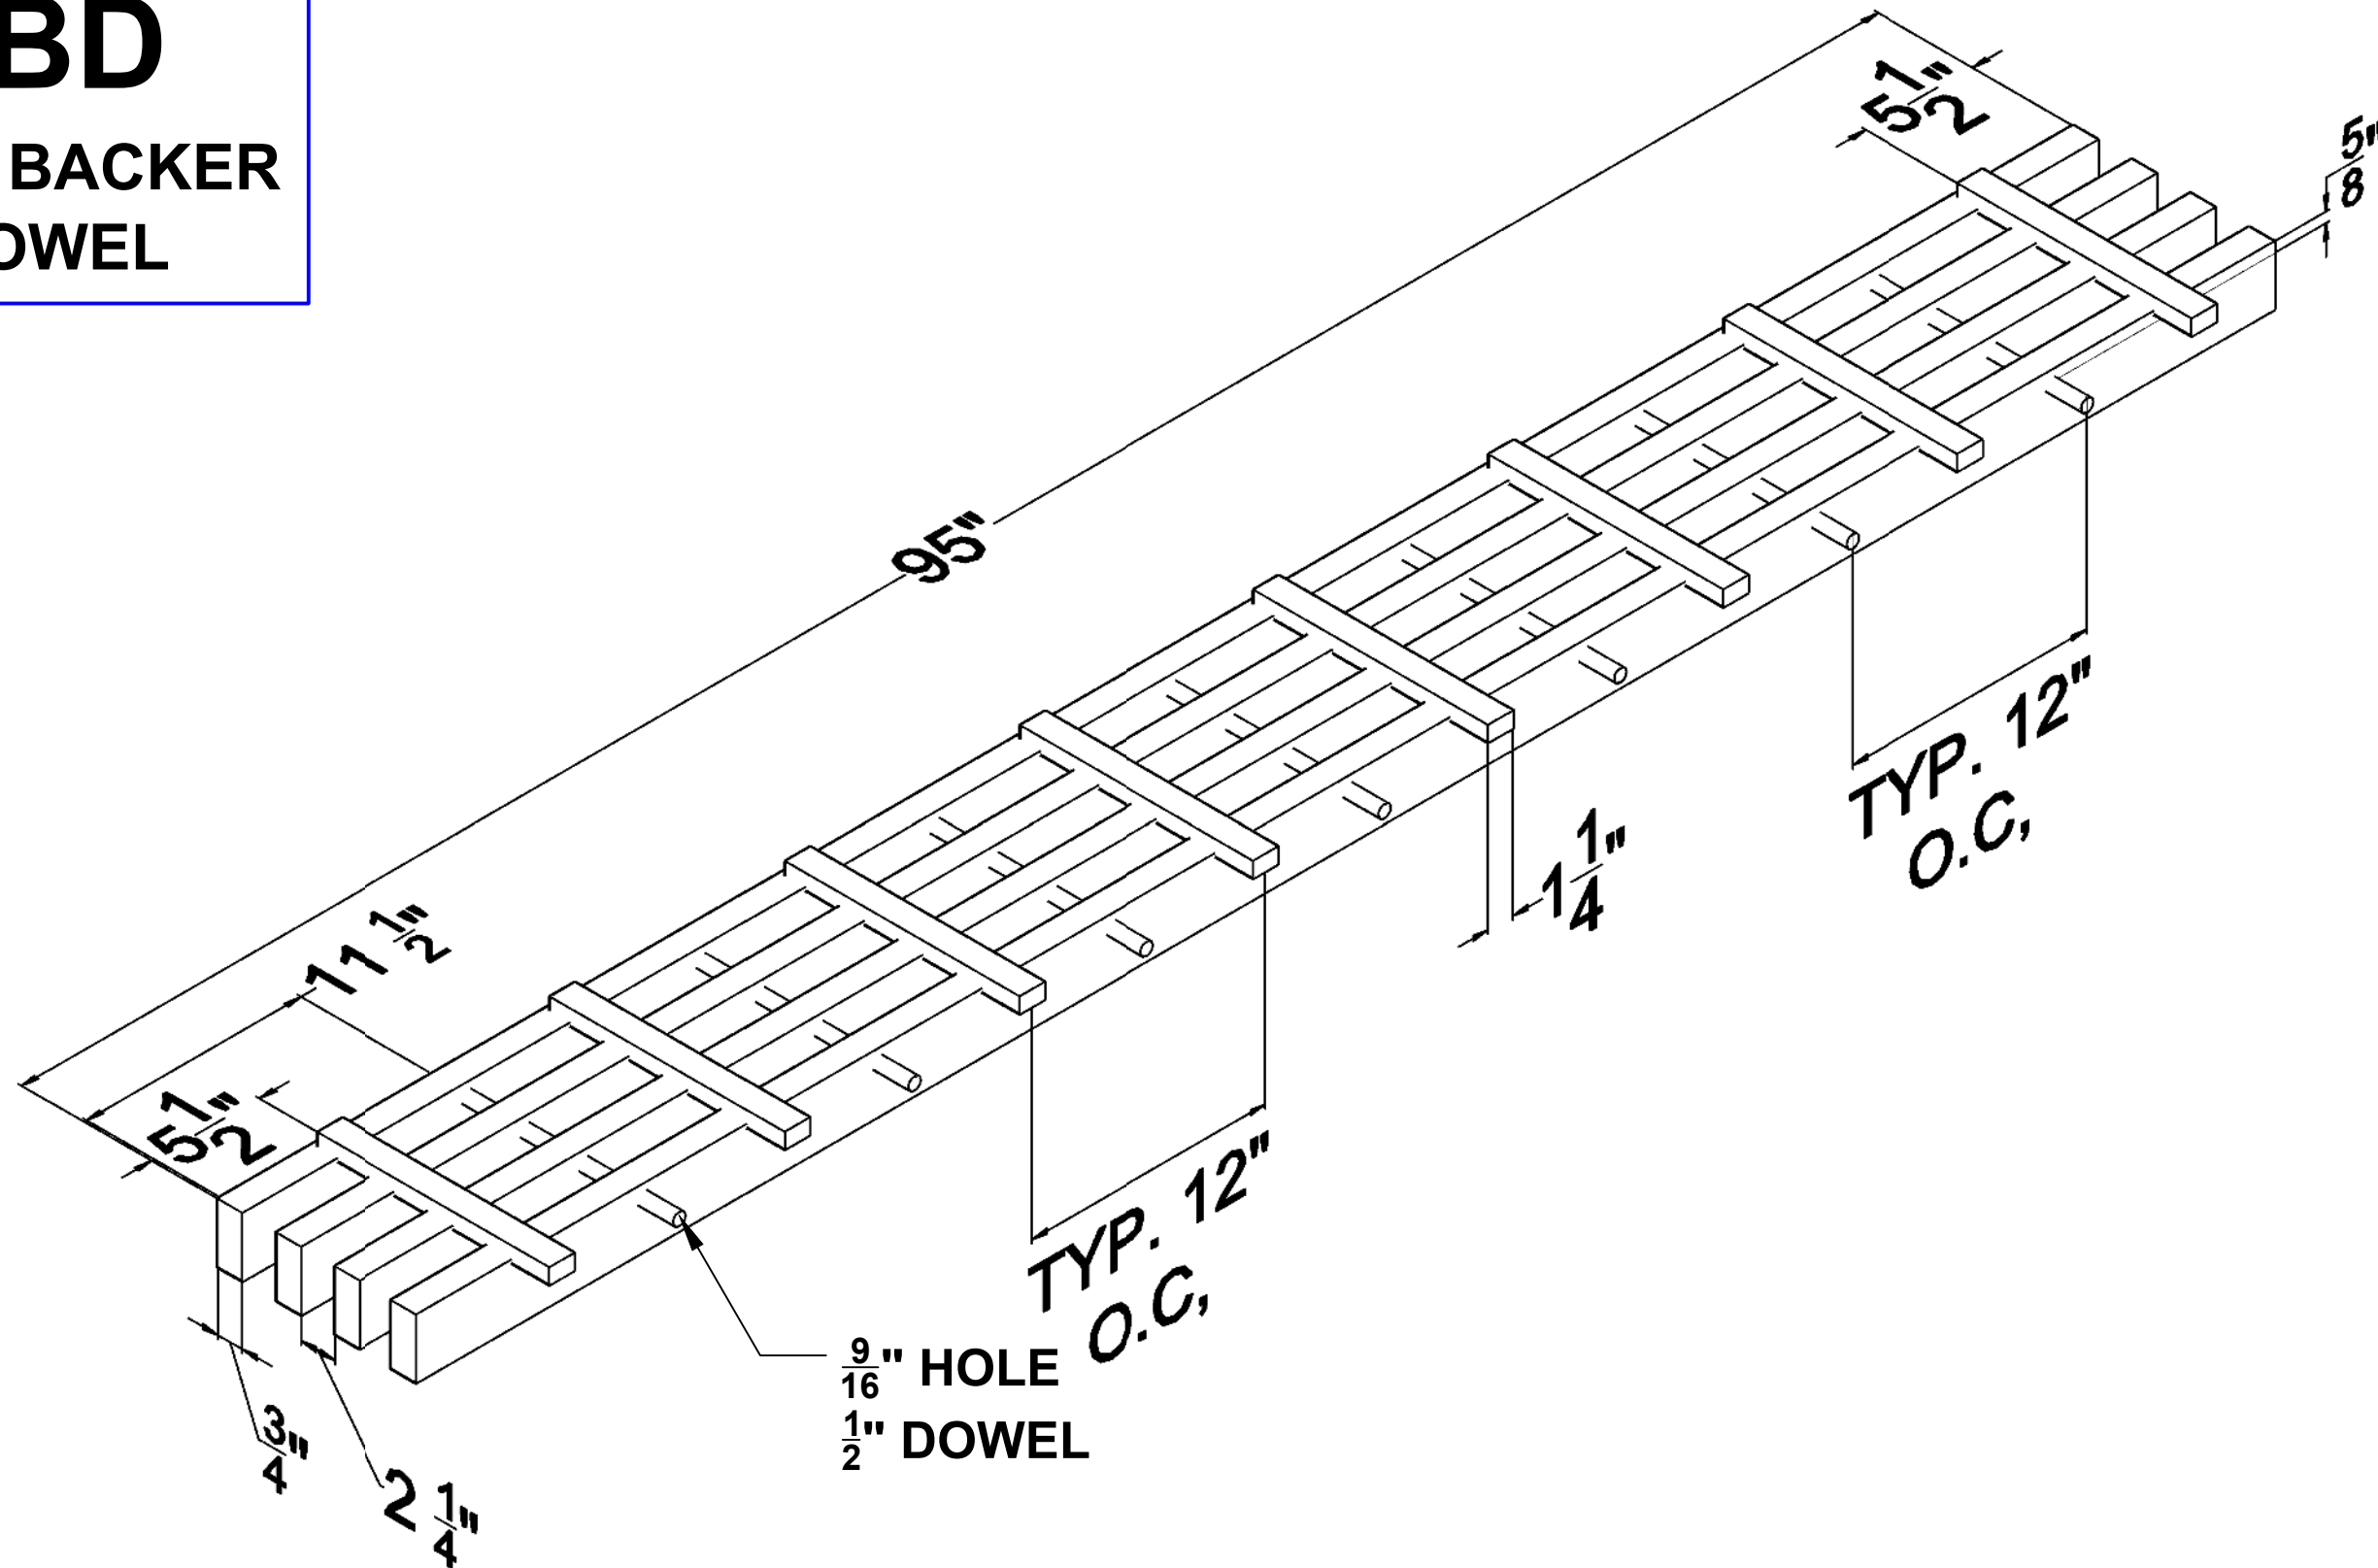

ISOMETRIC VIEW

PANELS CUSTOMIZABLE. PLEASE CONTACT LOCAL SALES REP FOR DETAILS



MADRID
 7800 INDUSTRY AVENUE
 PICO RIVERA, CA 90660
 WWW.MADRIDINC.COM

DRAWING TITLE:

GBD - GRILLE BACKER & DOWEL - ISOMETRIC VIEW

DATE


04/2023

DRAWING #:


1 of 4

THIS DOCUMENT CONTAINS CONFIDENTIAL AND PROPRIETARY INFORMATION. ALL RECIPIENTS OF THIS DOCUMENT ARE TO PROTECT THE OWNERS DATA FROM USE BY OR TRANSFER TO NON-AUTHORIZED PARTIES BY LEGAL MEANS POSSIBLE. COPYRIGHT © 2023

TOP VIEW

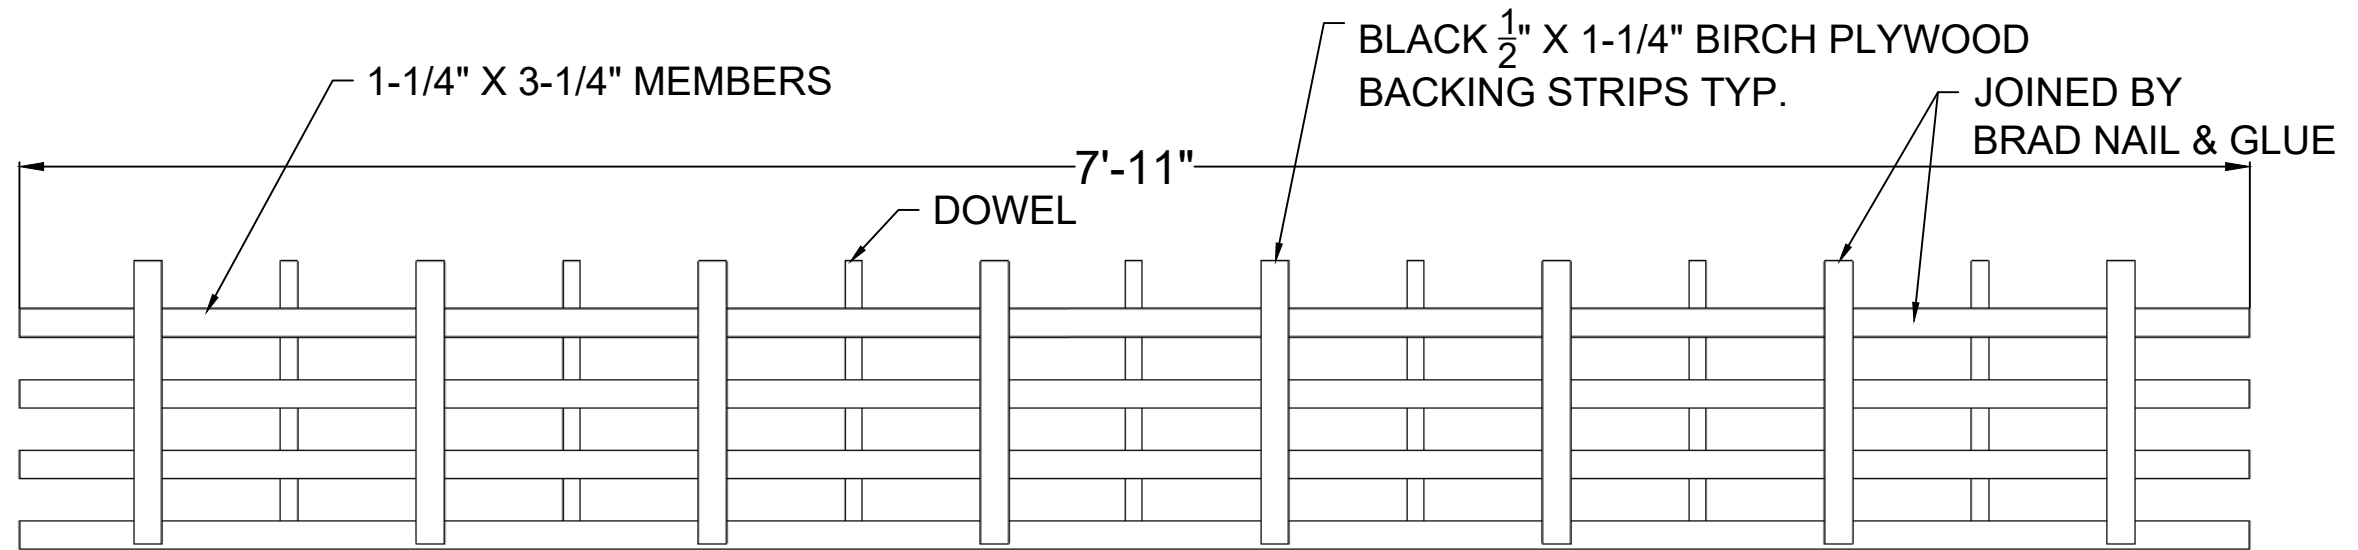

SIDE ELEVATION

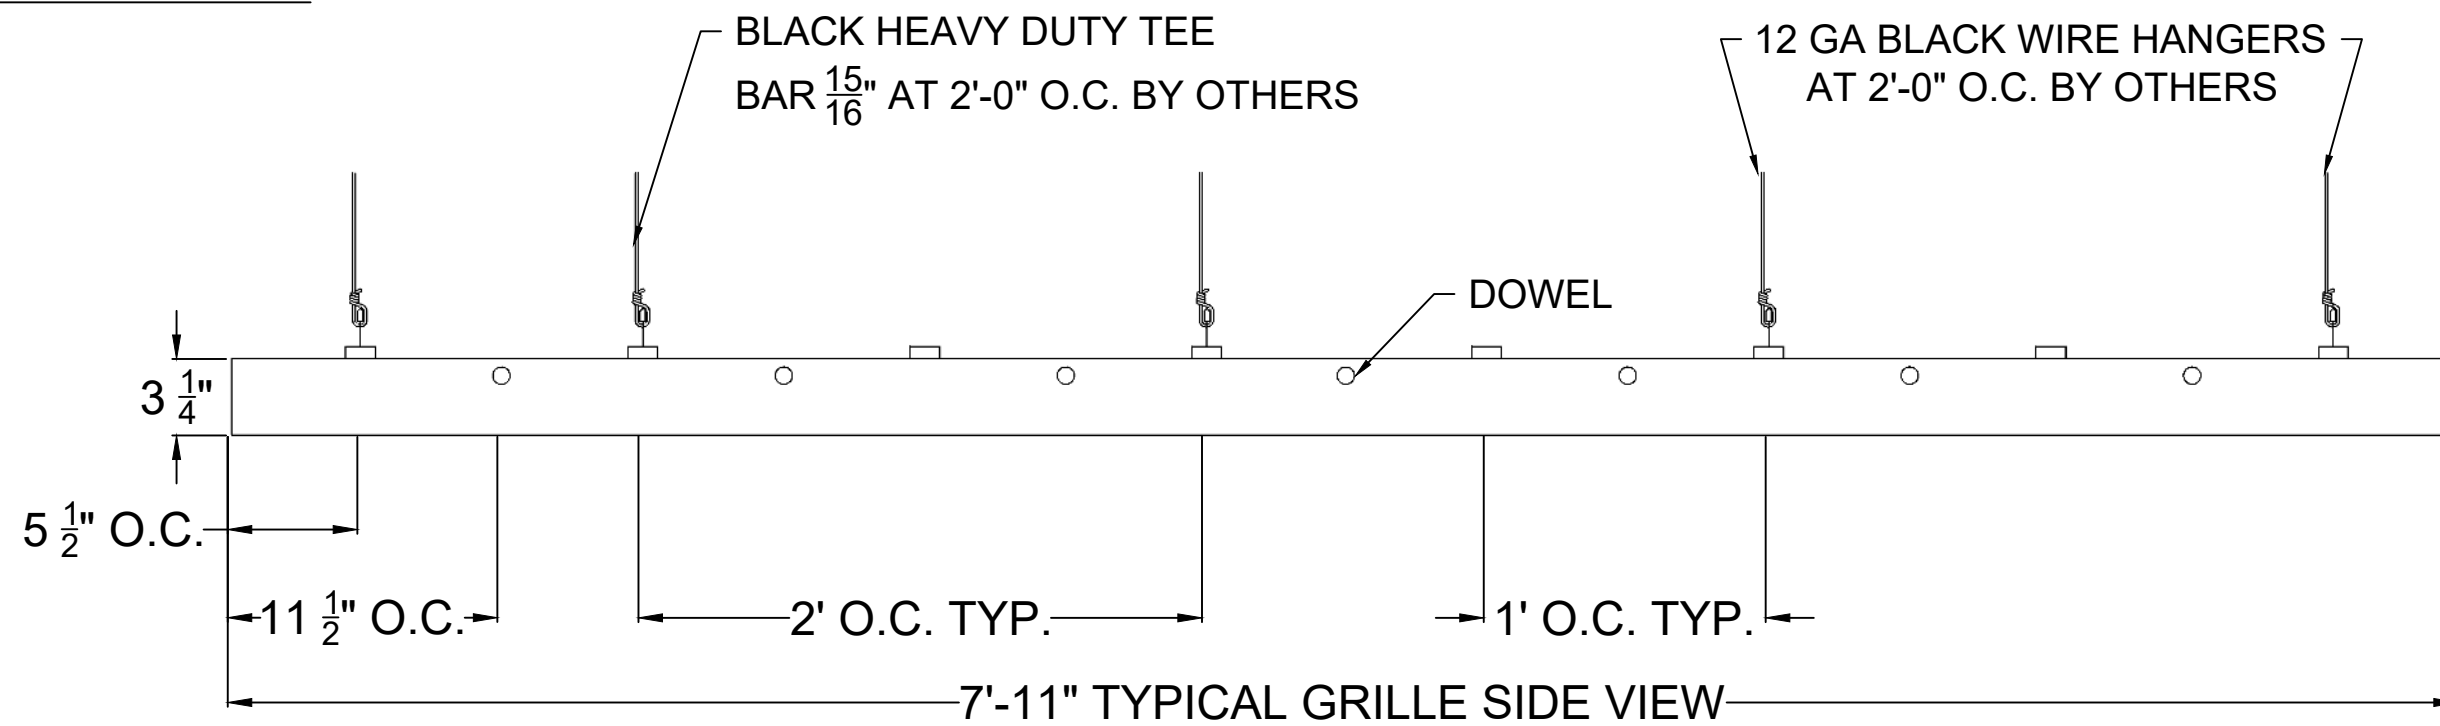

MADRID
 7800 INDUSTRY AVENUE
 PICO RIVERA, CA 90660
 WWW.MADRIDINC.COM

DRAWING TITLE:

GBD - GRILLE BACKER & DOWEL - PANEL ELEVATIONS

DATE


04/2023

DRAWING #:


2 of 4

THIS DOCUMENT CONTAINS CONFIDENTIAL AND PROPRIETARY INFORMATION. ALL RECIPIENTS OF THIS DOCUMENT ARE TO PROTECT THE OWNERS DATA FROM USE BY OR TRANSFER TO NON-AUTHORIZED PARTIES BY LEGAL MEANS POSSIBLE. COPYRIGHT © 2023

SIDE VIEW

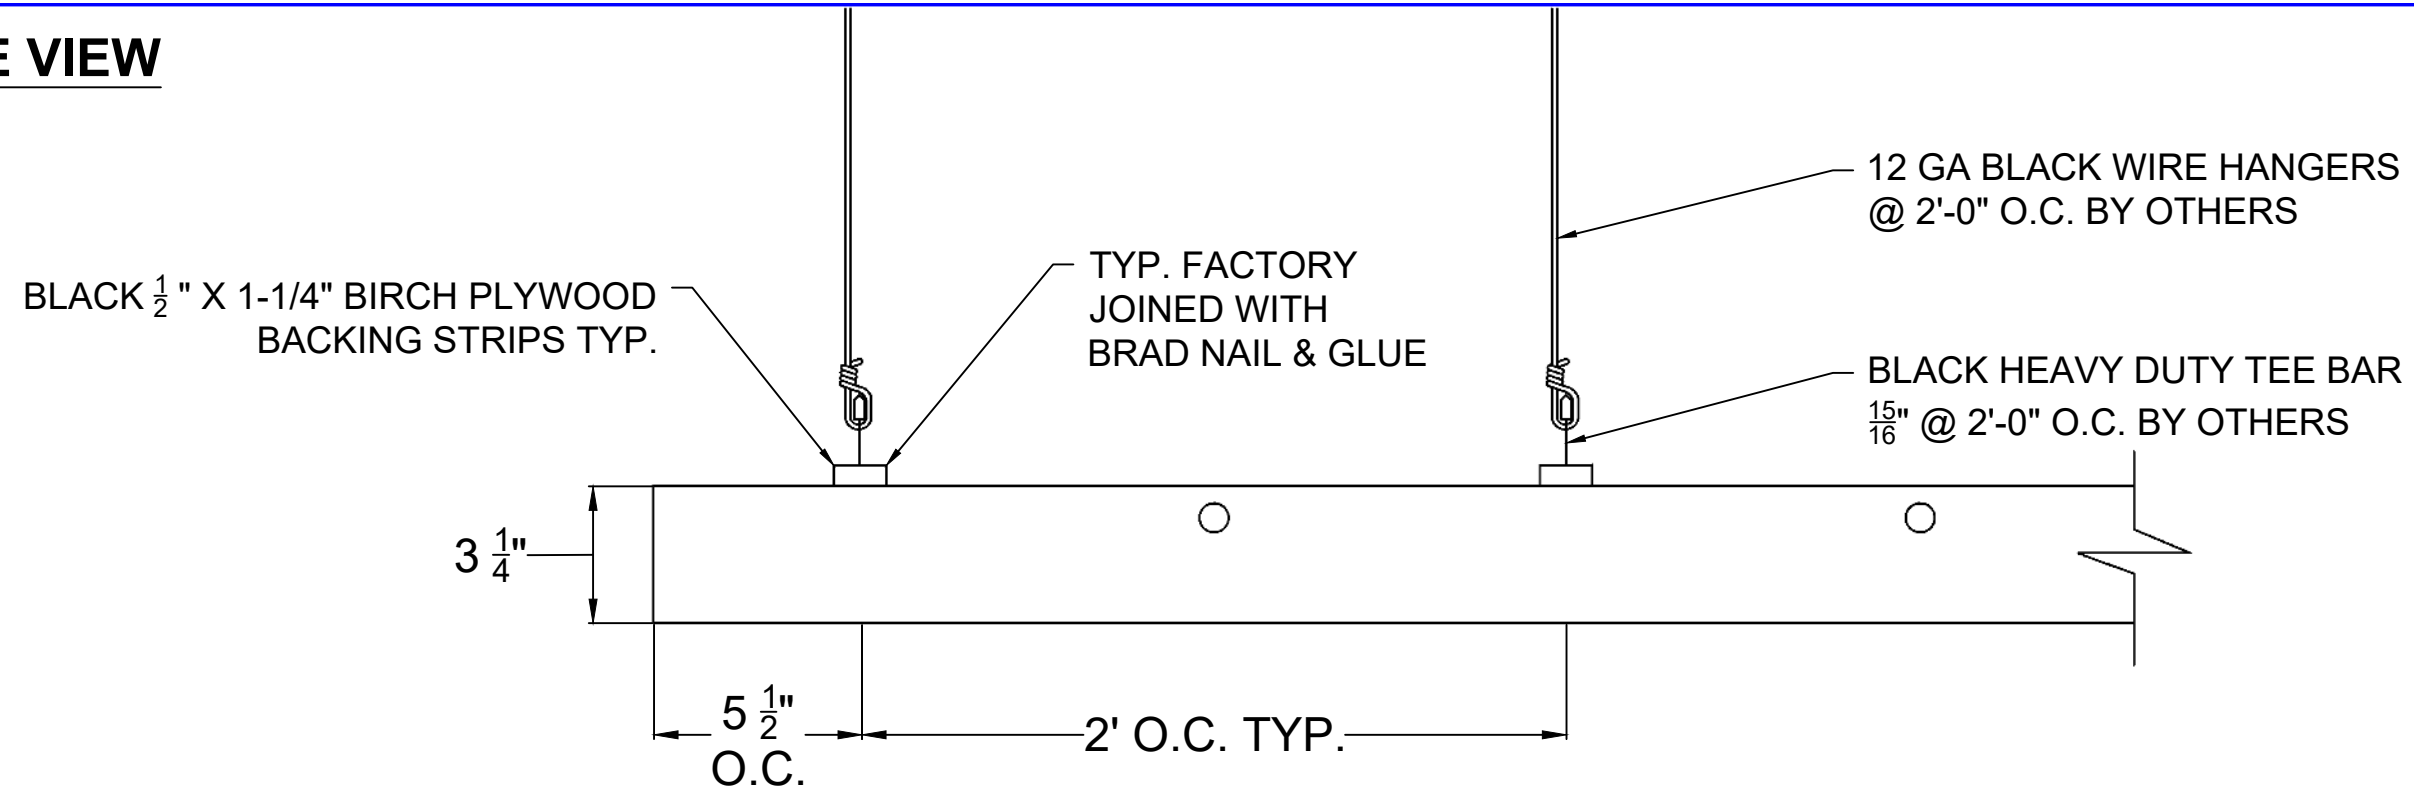

FRONT ELEVATION

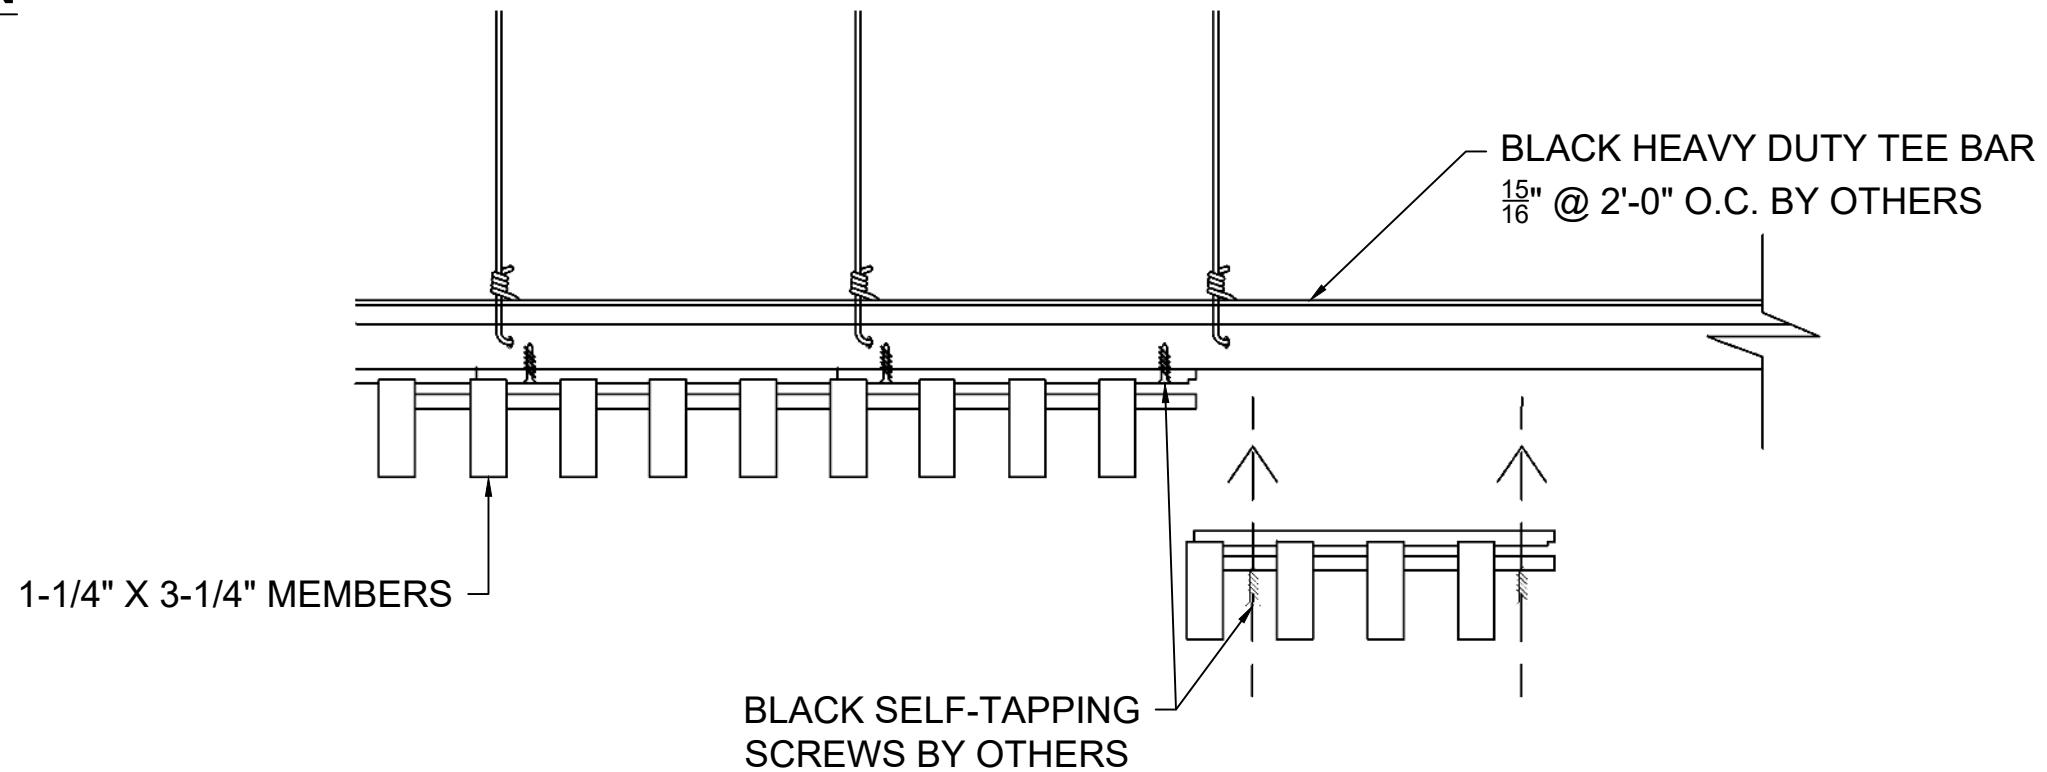


MADRID
7800 INDUSTRY AVENUE
PICO RIVERA, CA 90660
WWW.MADRIDINC.COM

DRAWING TITLE:
GBD - GRILLE BACKER & DOWEL - INSTALLATION ELEVATIONS


DATE
04/2023

DRAWING #:
3 of 4


THIS DOCUMENT CONTAINS CONFIDENTIAL AND PROPRIETARY INFORMATION. ALL RECIPIENTS OF THIS DOCUMENT ARE TO PROTECT THE OWNERS DATA FROM USE BY OR TRANSFER TO NON-AUTHORIZED PARTIES BY LEGAL MEANS POSSIBLE. COPYRIGHT © 2023

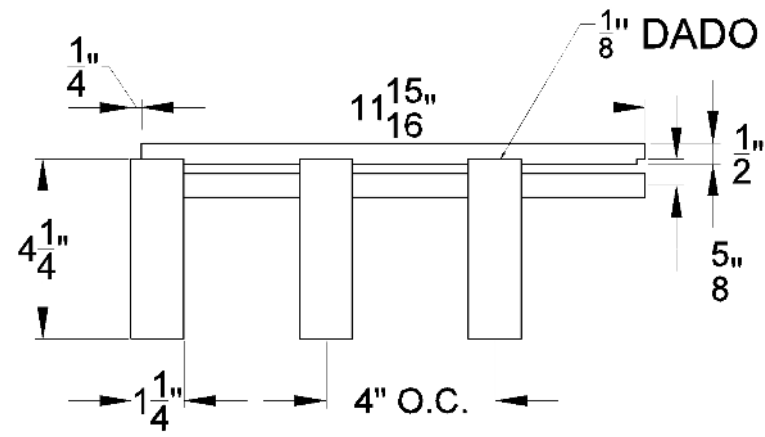


GBD-1

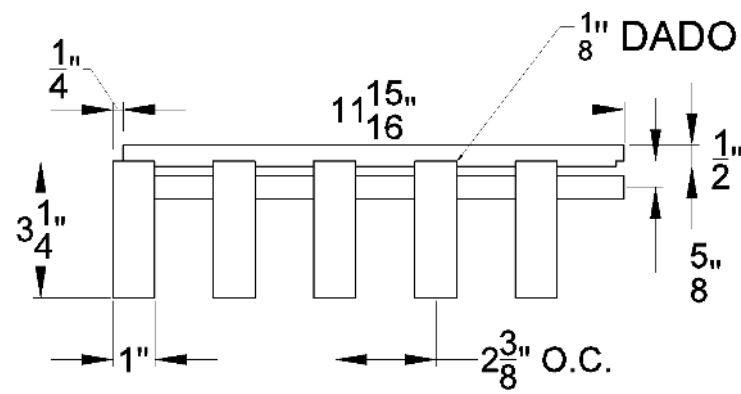


GBD-4

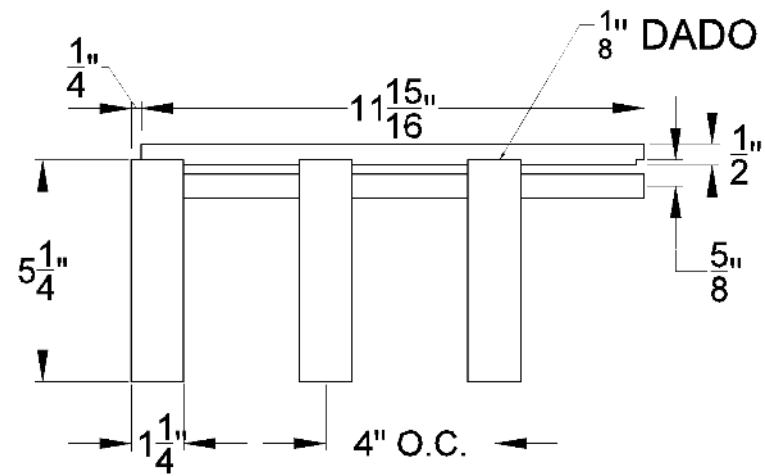


GBD-2

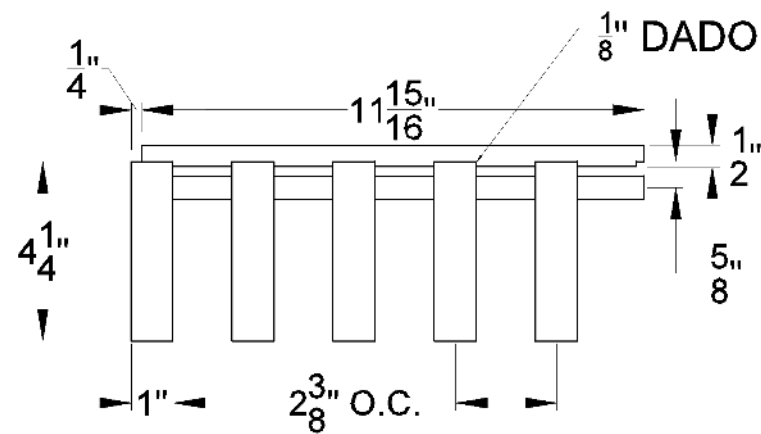

GBD-5

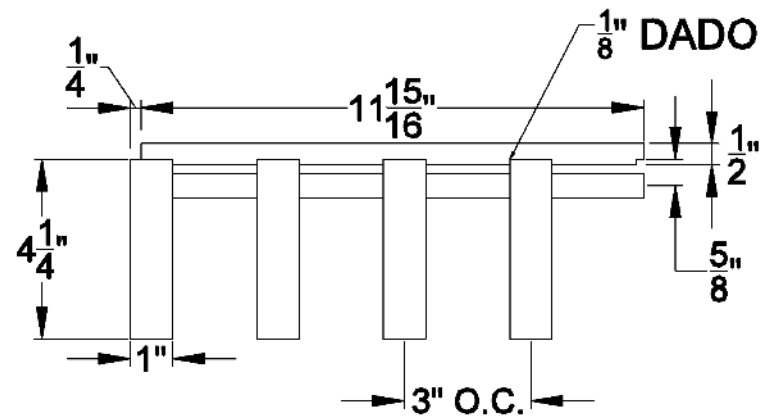

GBD-3

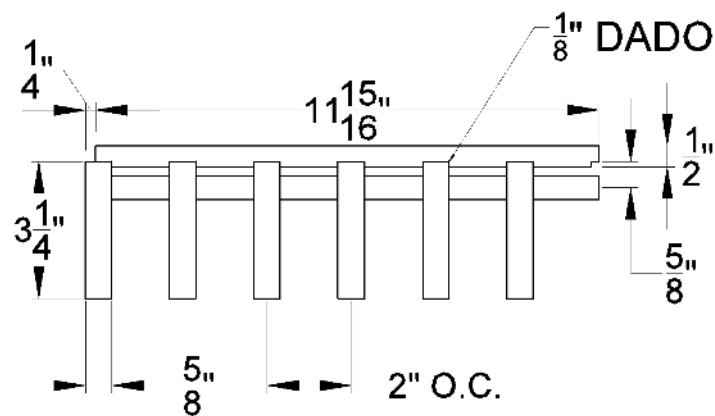

GBD-6



MADRID

7800 INDUSTRY AVENUE
PICO RIVERA, CA 90660
WWW.MADRIDINC.COM

DRAWING TITLE:

GBD - GRILLE BACKER & DOWEL - PANELS

DATE

04/2023

DRAWING #:

4 of 4

THIS DOCUMENT CONTAINS CONFIDENTIAL AND PROPRIETARY INFORMATION. ALL RECIPIENTS OF THIS DOCUMENT ARE TO PROTECT THE OWNERS DATA FROM USE BY OR TRANSFER TO NON-AUTHORIZED PARTIES BY LEGAL MEANS POSSIBLE. COPYRIGHT © 2023